

**Typical i-Flow Double Row Installation
(up to 8 containers, no manifold)**

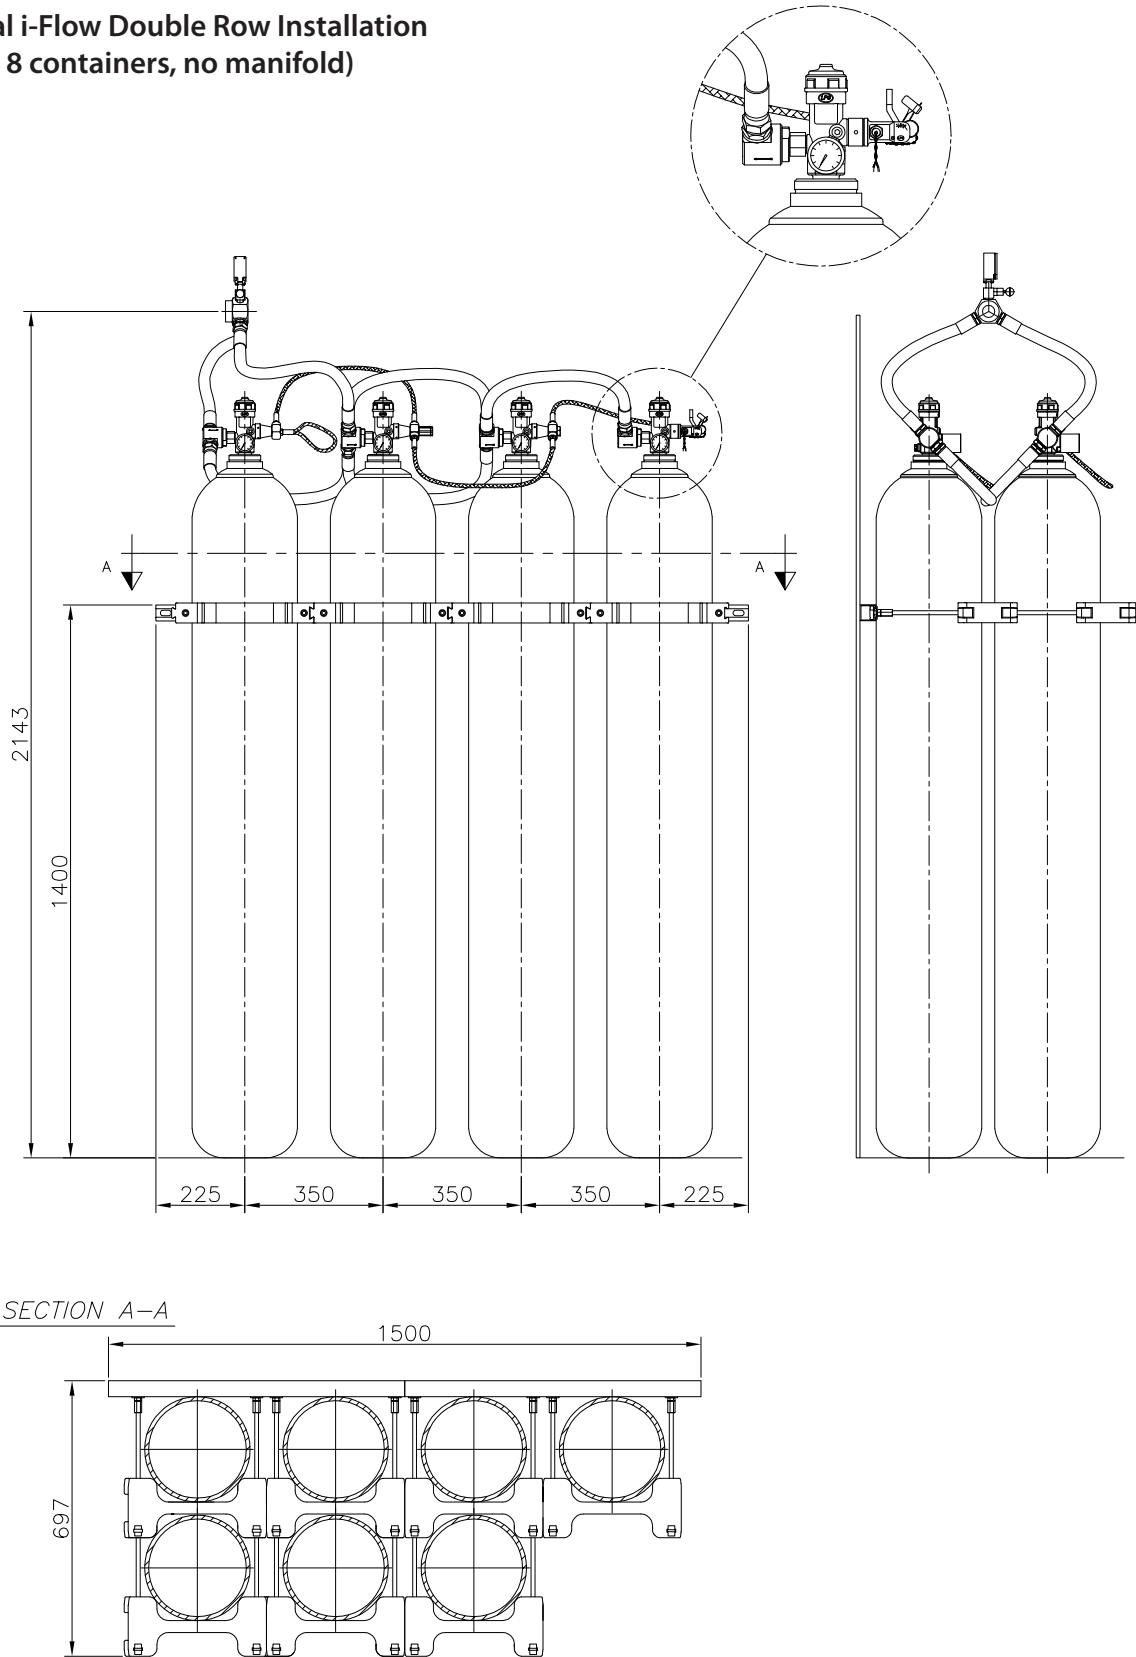


Fig. 2 iFLOW® Two Row Standard Container Bank Arrangement (no manifold)